

UNCONTROLLED  
For Reference Only

Tata Steel retain the right to amend the construction and technical specifications shown on this drawing without prior notice.

**TATA STEEL**

Sales Office - TEL: 01244 892199  
Technical Office - TEL : 01244 892130

[www.tatasteelconstruction.com](http://www.tatasteelconstruction.com)

PROJECT

Wall Profiles

TITLE

Sinusoidal 13.5/3

DRAWN BY

JCA

SCALE

NTS

APPROVED BY


TOLERANCES

DATE

16/06/20

DRG. No.

T1257-01-D-1353

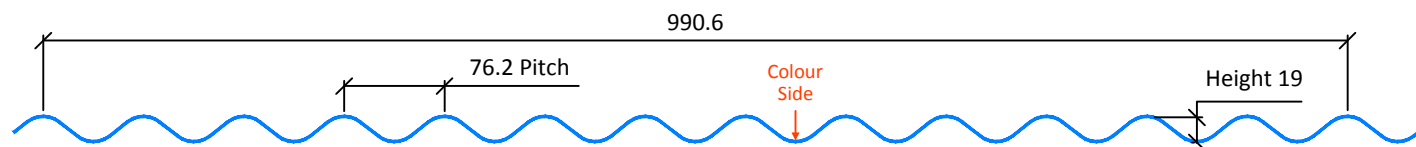

#### NOTES

Dimensions are measured to straight line intersections measured through central core and are in millimetres unless stated.

Material to be 0.7mm Steel

Pitches - 13no. @ 76.2mm

'C' denotes the colour face.

Maximum Length is 8m

All support steelwork by  
others

© Tata Steel UK Limited