




RoofDek D46

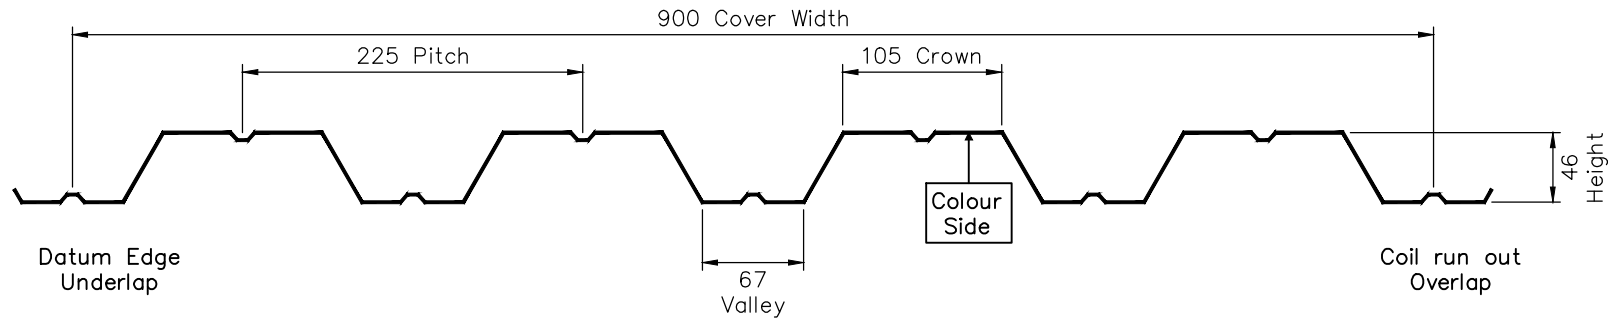

SECTION THROUGH PROFILE

Rev	Details	By	Date
A	Transfer onto new TATA drawing system	JH	18.5.16

TATA STEEL

Tata Steel UK Limited retain the right to amend the construction and technical specifications shown on this drawing without prior notice.

Gauge (mm)	Substrate	Surface Finish				Maximum Length (mm)	Minimum Length (mm)
		Galvatite®	Interior Liner White PE15	White HPS200	White/Grey HPS200/200		
0.70	Steel	Galvatite®	Interior Liner White PE15	White HPS200	White/Grey HPS200/200	12000	300
0.90	Steel	Galvatite®	Interior Liner White PE15			12000	300
1.20	Steel	Galvatite®	Interior Liner White PE15			12000	300
0.90	Aluminium	Mill	White ARS			12000	300
1.20	Aluminium	Mill	White ARS			12000	300

Galvatite® is registered trademarks of Tata Steel UK Limited.
Manufactured to BS EN 10346

NOTE:

All dimensions are to the intersections of profile elements and are measured in millimetres unless stated otherwise.

SALES AND TECHNICAL OFFICE

Tata Steel
Building Systems UK
Shotton Works
Deeside
Flintshire
CH5 2NH

TEL: 01244 89 2199

www.tatasteelconstruction.com

Title:

D46

Scale:
1:5 @ A4

© Tata Steel UK Ltd.

Dwg. No.
TS-001-D46

Rev.
A