




# RoofDek D60

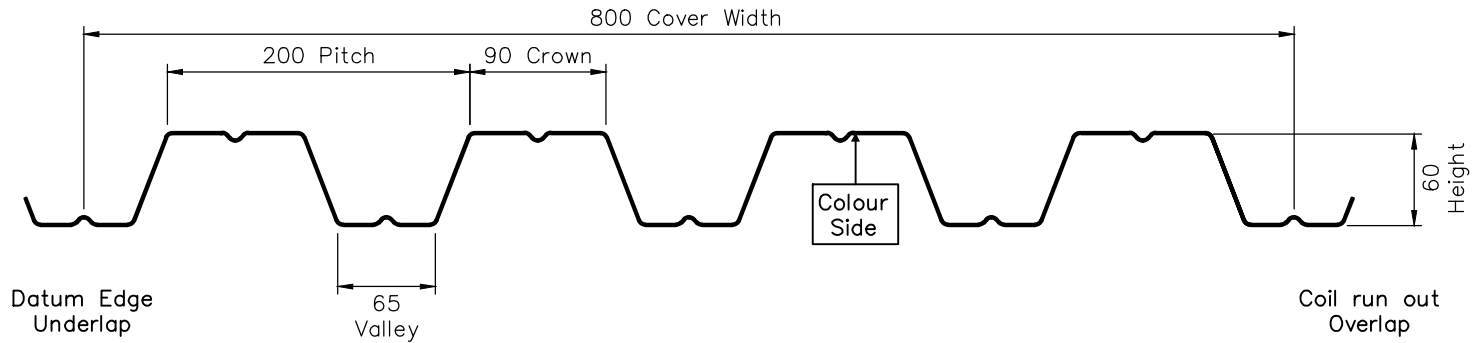

SECTION THROUGH PROFILE

Rev	Details	By	Date
A	Transfer onto new TATA drawing system	JH	18.5.16

**TATA STEEL**

*Tata Steel UK Limited retain the right to amend the construction and technical specifications shown on this drawing without prior notice.*

Gauge (mm)	Substrate	Surface Finish				Maximum Length (mm)	Minimum Length (mm)
		Galvatite®	Interior Liner White PE15	White HPS200	White/Grey HPS200/200		
0.70	Steel	Galvatite®	Interior Liner White PE15	White HPS200	White/Grey HPS200/200	12000	300
0.90	Steel	Galvatite®	Interior Liner White PE15			12000	300
1.20	Steel	Galvatite®	Interior Liner White PE15			12000	300
0.90	Aluminium	Mill	White ARS			12000	300
1.20	Aluminium	Mill	White ARS			12000	300

Galvatite® is registered trademarks of Tata Steel UK Limited.  
Manufactured to BS EN 10346

SALES AND TECHNICAL OFFICE

Tata Steel  
Building Systems UK  
Shotton Works  
Deeside  
Flintshire  
CH5 2NH

TEL: 01244 89 2199

[www.tatasteelconstruction.com](http://www.tatasteelconstruction.com)

Title:

**D60**

Scale:  
1:5 @ A4

© Tata Steel UK Ltd.

Dwg. No.  
TS-001-D60

Rev.  
A

NOTE:

All dimensions are to the intersections of profile elements and are measured in millimetres unless stated otherwise.