


## Trisobuild Tailored Profiles Castellated - 75

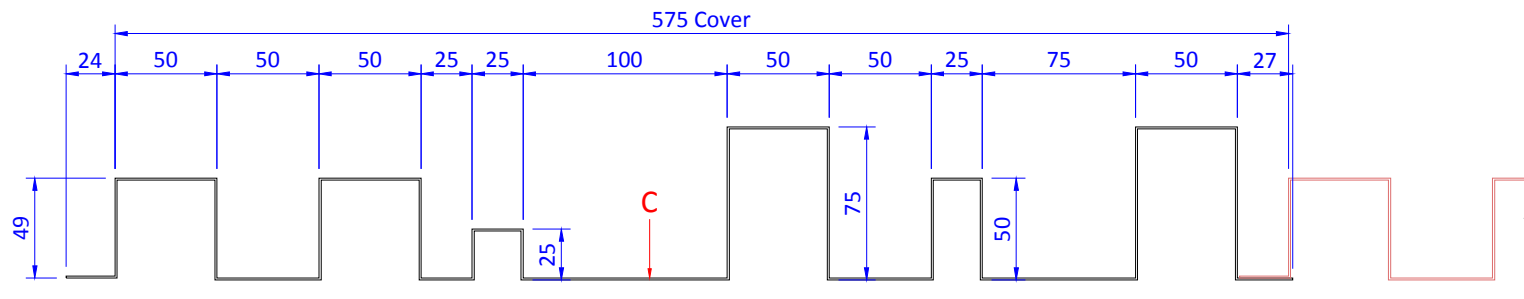

Girth: 1250mm

### NOTES

Dimensions are measured to straight line intersections measured through central core and are in millimetres unless stated.

Material to be 0.7 Steel

'C' denotes the colour face.

Maximum Length is 6.3m

Tata Steel retain the right to amend the construction and technical specifications shown on this drawing without prior notice. Details are typical and it is the responsibility of the installer/designer to ensure the suitability for each specific project, Tata Steel will not be held responsible

**TATA STEEL**

Sales Office - TEL: 01244 892199  
Technical Office - TEL : 01244 892130

[www.tatasteelconstruction.com](http://www.tatasteelconstruction.com)

PROJECT

Tailored Profile Range

TITLE

Castallated - 75

DRAWN BY

JCA

SCALE

NTS

APPROVED BY

TOLERANCES

DATE

05/11/15

DRG. No.

TF-TP-CA75