



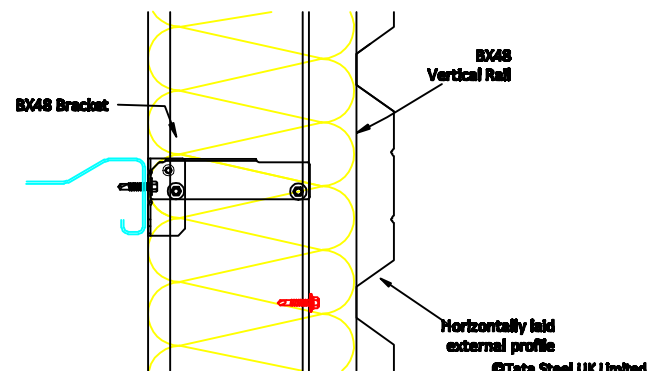

Fire rating - 60mins insulation & 240 mins integrity

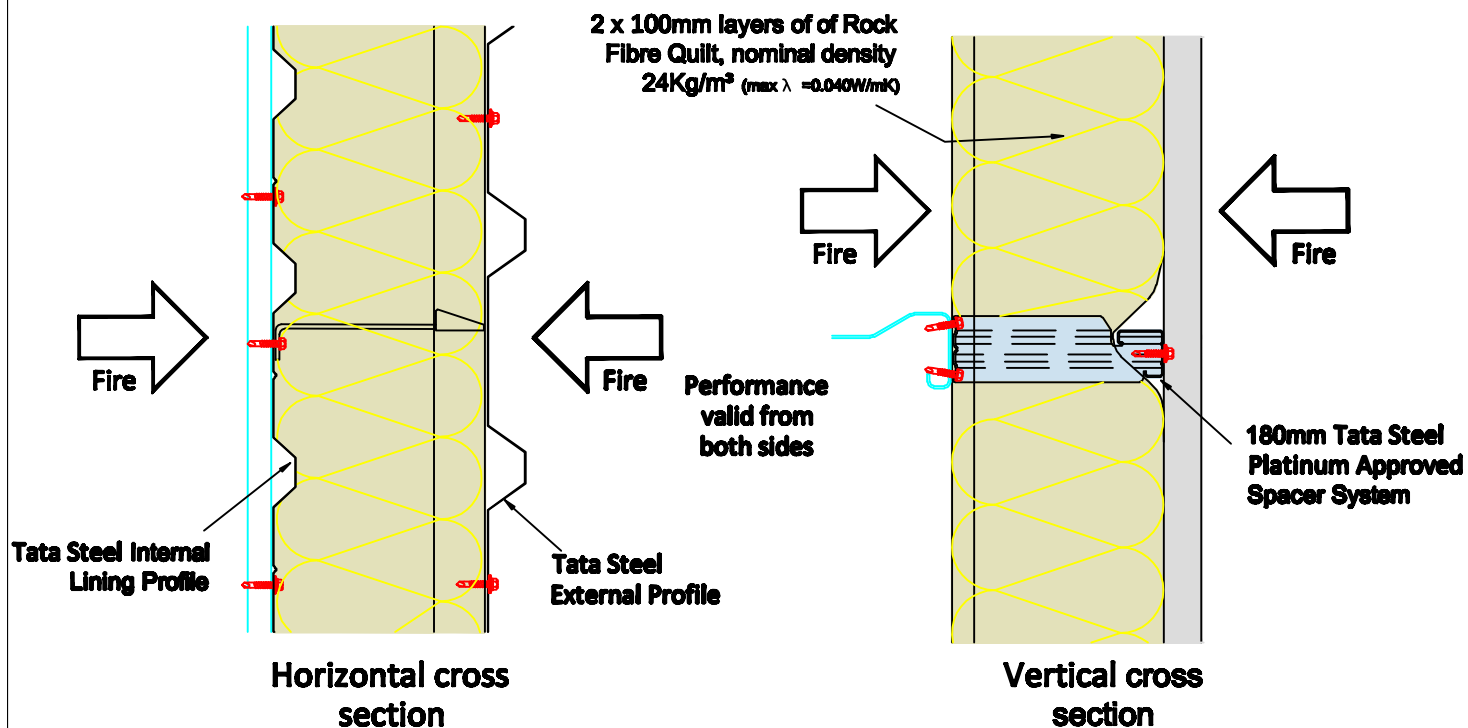

The fire rating for this system is also applicable when using a horizontal external profile supported by the BX48 spacer system

All support steelwork by others

Trisobuild™ 'U' Values

System as shown = 0.24 W/m²K

Fire performance ratings will be unaffected if deeper insulation and spacer brackets are used for lower U-value requirements



LPS1183:1 Approved
4000/74/15/15 & 22

Tata Steel retains the right to amend the construction and technical specifications shown on this drawing without prior notice

TATA STEEL

SALES TEL: 01244 892199
TECHNICAL TEL: 01244 892133 / 34

www.tatasteelconstruction.com

PROJECT **TYPICAL TRISOBUILD™
VERTICAL WALL DETAILS**

TITLE **Fire Wall - 60 mins insulation / 240
mins integrity**

DRAWN BY **GMc**

SCALE **NTS**

APPROVED BY **DA**

TOLERANCES

DATE **05/07/10**

DRG. No.
W1-029C-02-B